
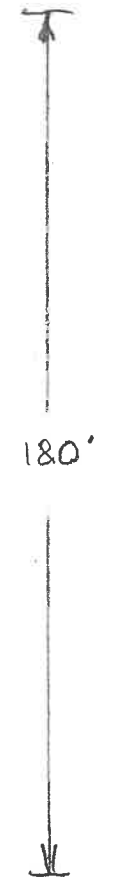
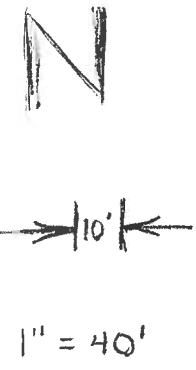


- WATER
- 120V ELECT.
- LIGHTING TYPE & LOCATION TO BE DETERMINED.
- ELECT. OUTLETS
- STORMWATER & DRY WELL TO BE
- LOCATED IN BEST AREA FOR DRAINAGE
- SIDEWALK TO PAVILION

D.
S
T
R
E
E
T

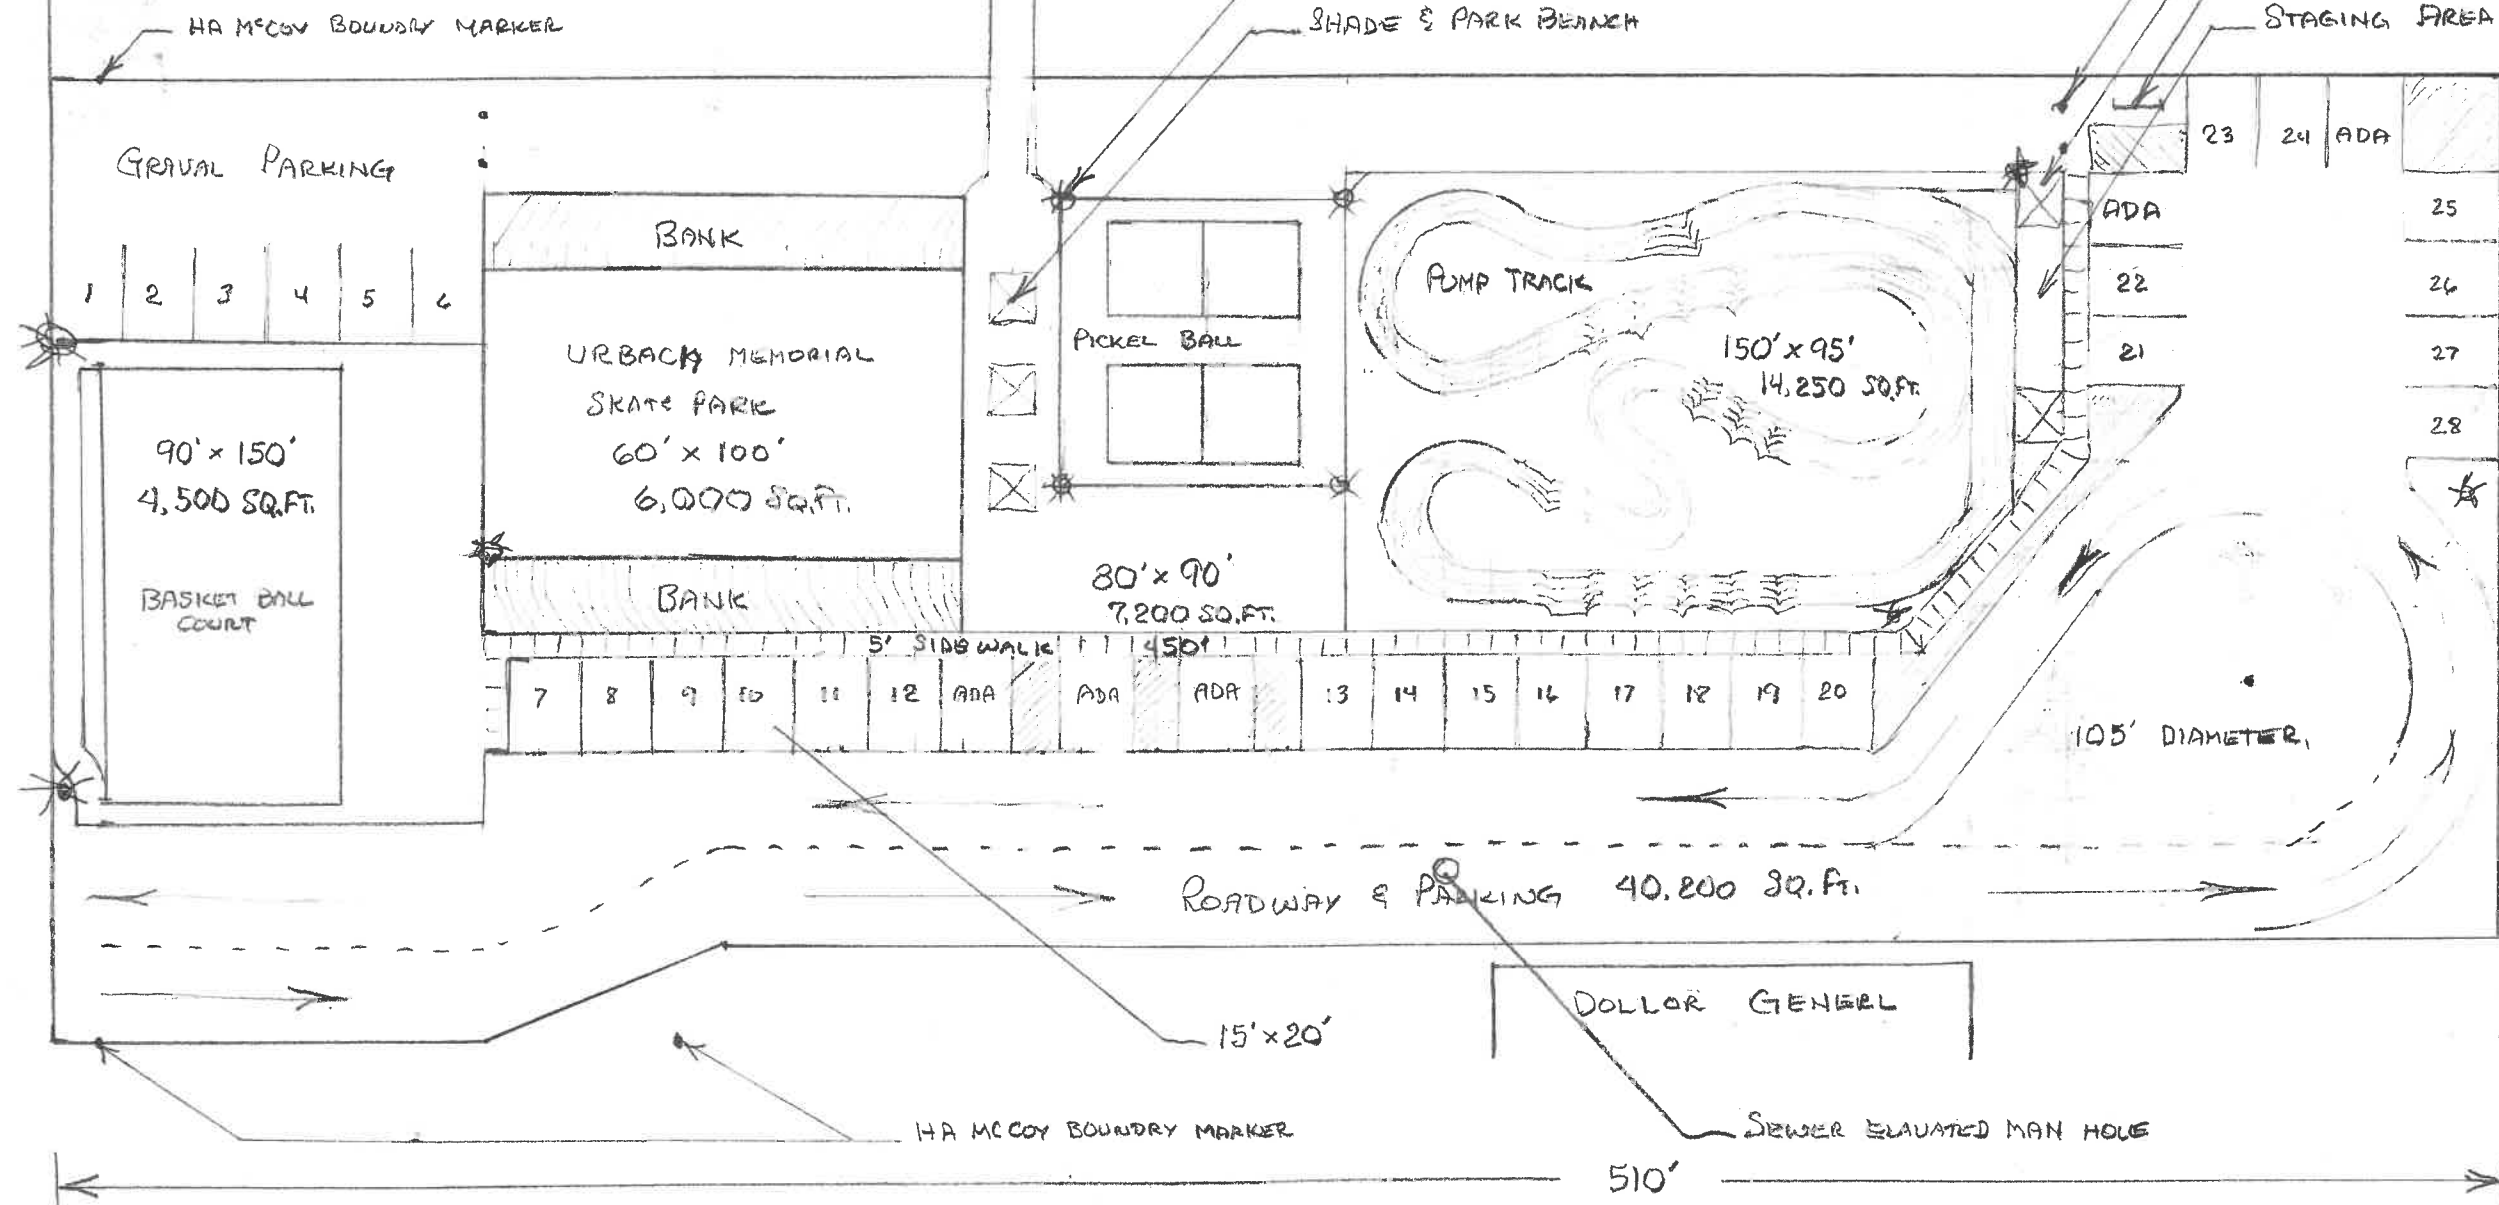

510'